



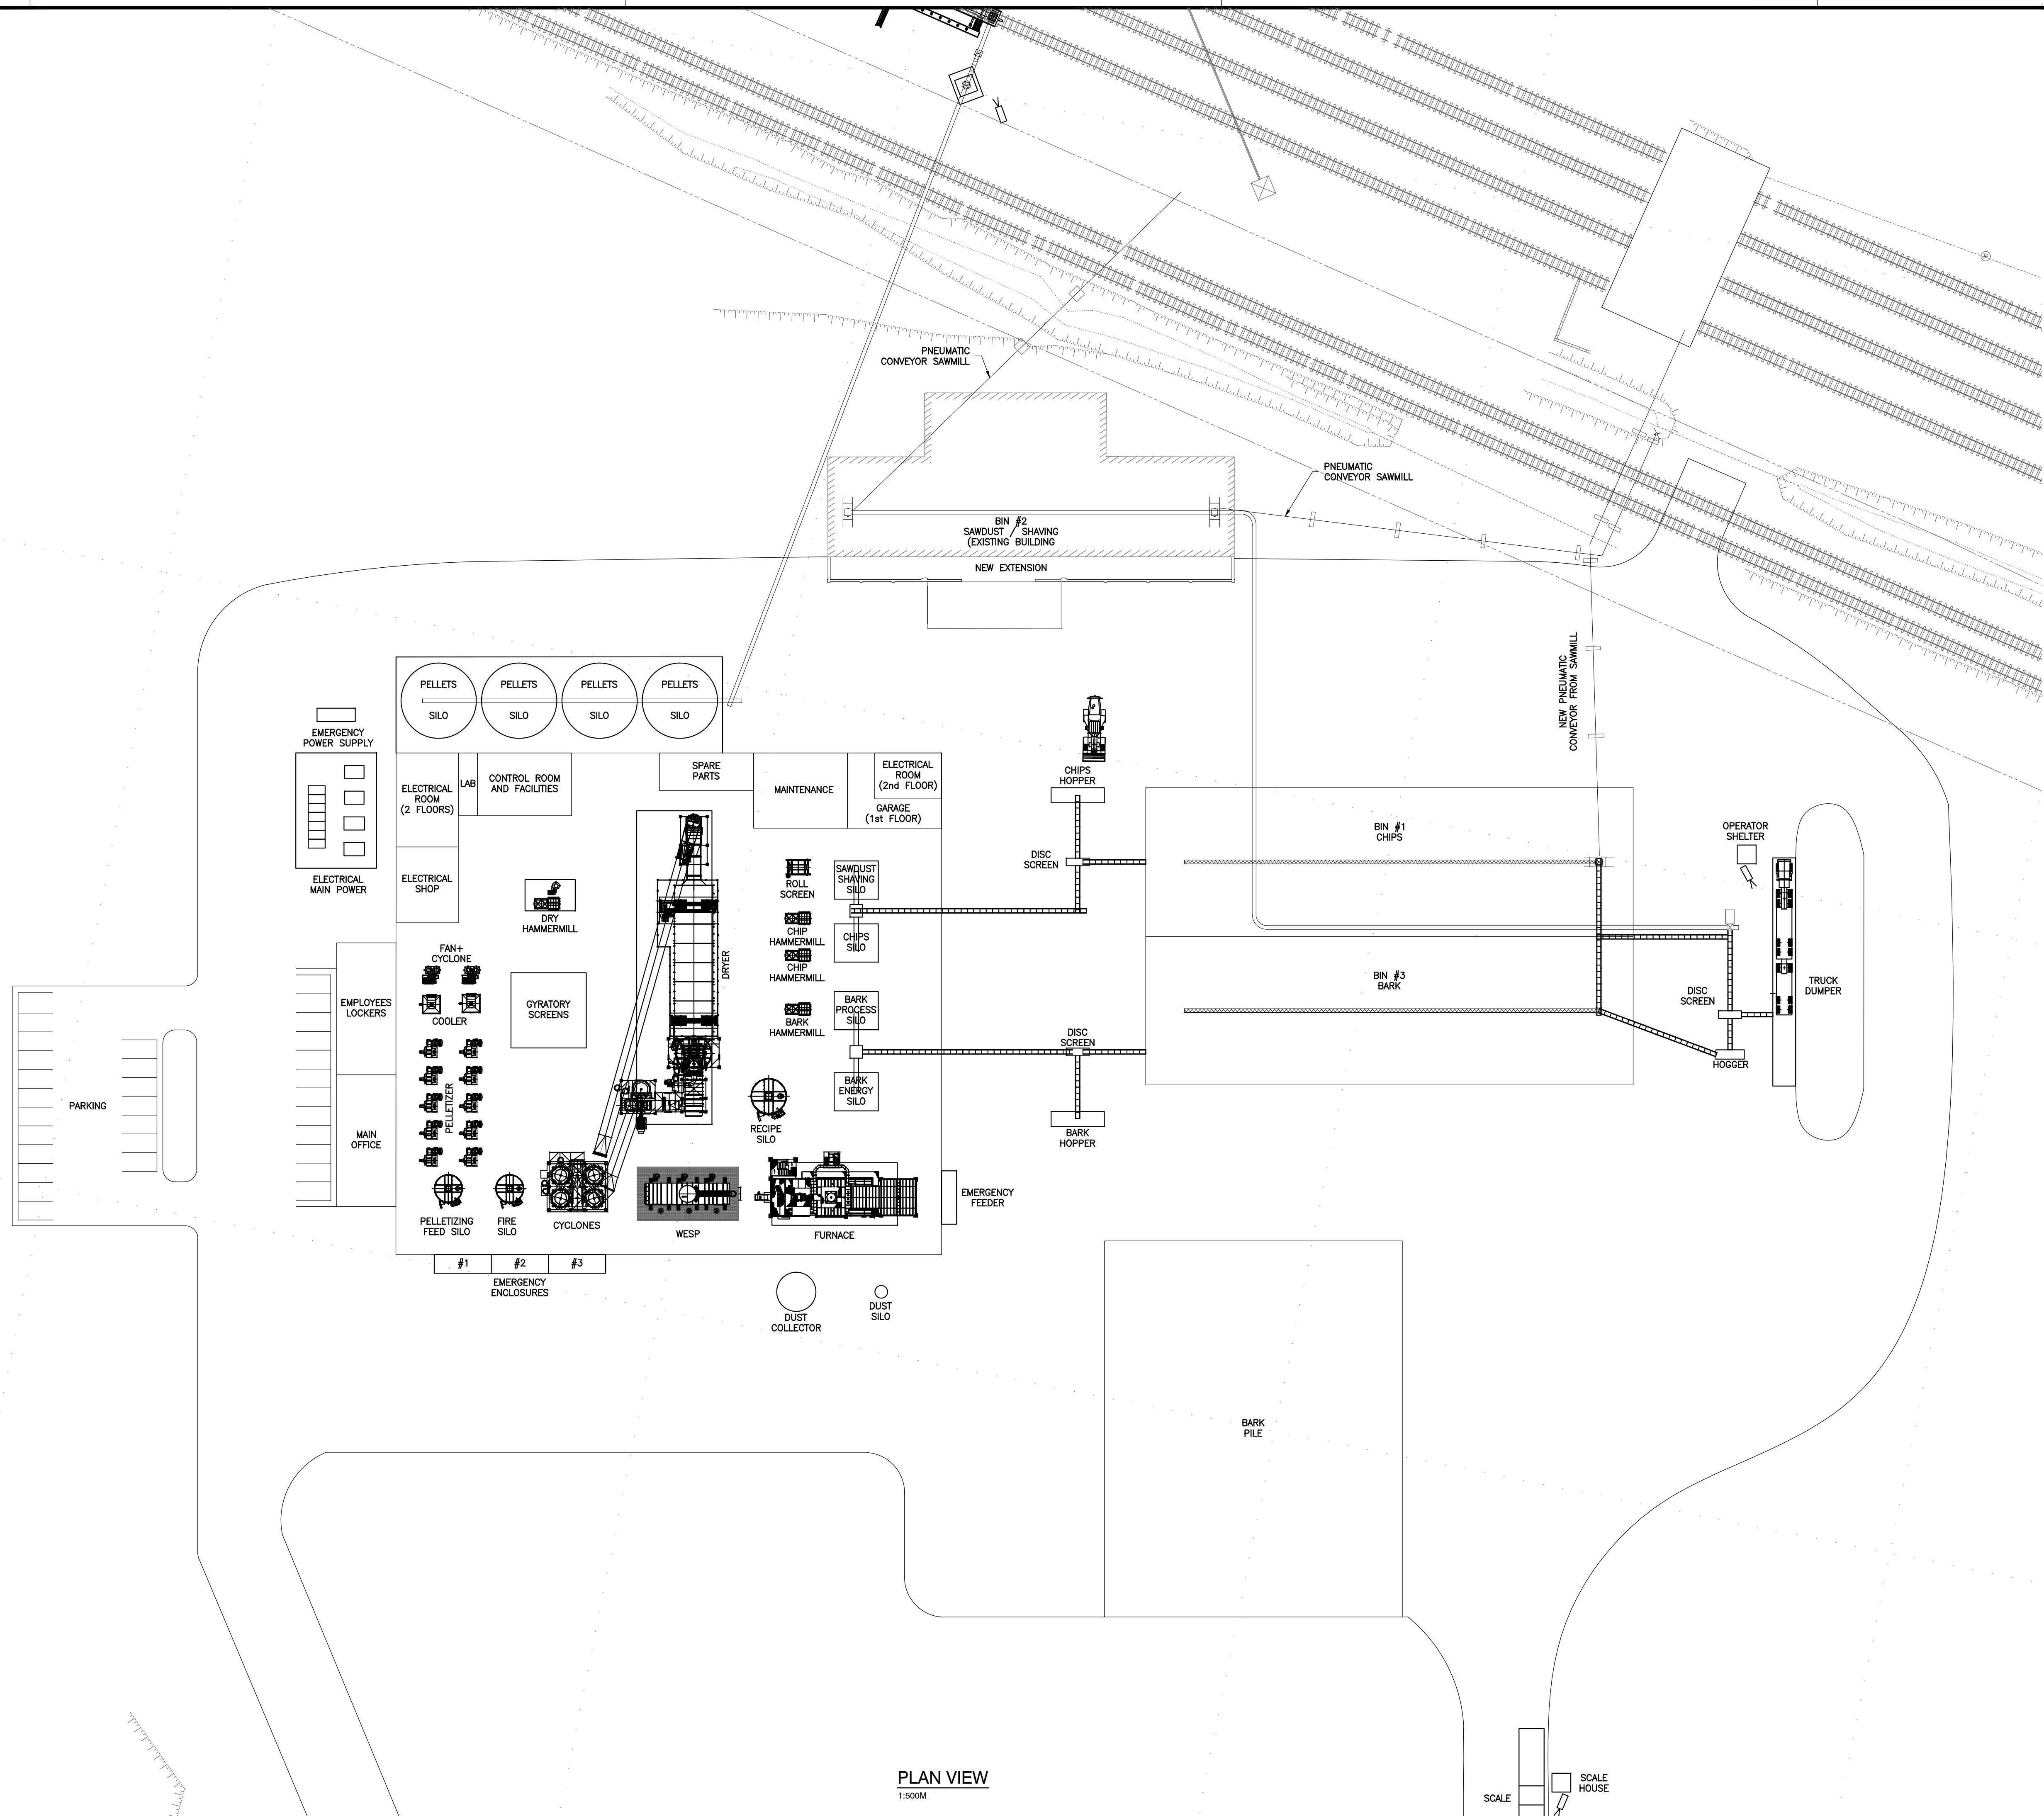

THIS PRELIMINARY DOCUMENT HAS BEEN ISSUED FOR RFP. THE ORIGINAL OF THIS DOCUMENT HAS BEEN ISSUED BY M. SAVARD, eng. ON 2015-10-20. THIS HARD COPY IS A REPRODUCTION AND MUST NOT BE CONSIDERED AN ORIGINAL DOCUMENT. THIS COPY MUST NOT BE USED FOR THE PURPOSES OF CONSTRUCTION OR MANUFACTURING WORKS CONTEMPLATED BY THE APPLICABLE LAW.

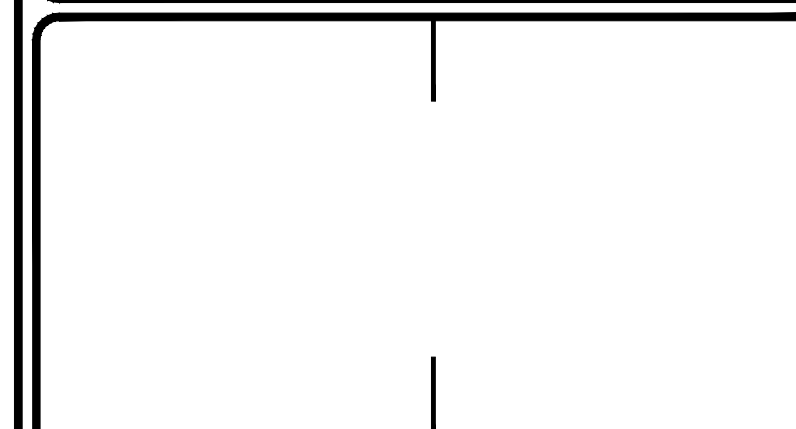

No.	Date (y-m-d)	Description	By
C	2015-10-20	ISSUED FOR RFP	M.S.
B	2015-09-15	ISSUED FOR COMMENT	M.S.
A	2015-09-03	ISSUED FOR COMMENT	M.S.




Project:
**RENTECH
CHAPAI'S WOOD PELLET PLANT**

Title:
**MECHANICAL PROCESS
PROPOSAL LAYOUT**

Prepared by: M. SAVARD, eng.	Date: 2015-09-03	Sheet no.:
Technical team: M. SAVARD, eng. S. CHABOT, eng. M.Sc.	Scale: AS INDICATED	of: 1
Drawn by: M. JACQUES	File no.:	Revision: C
	Electronic file: LCOS-00227147-PA91	

20 octobre 2015 18:18:57, mar.jac, \\trew.com\Projects\QUE\QUE-00227147-A0_60 Réalisation_63 Dessins\Proc\LCOS-00227147-PA91.dwg

PLAN VIEW
1:500M

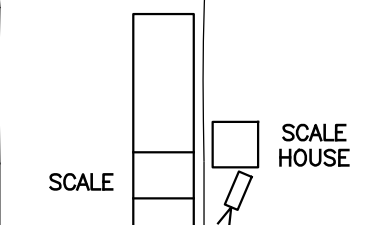

Format: A1 - AutoCAD 2014 - English